


RÖLEVE ÖLÇÜ KROKİSİ

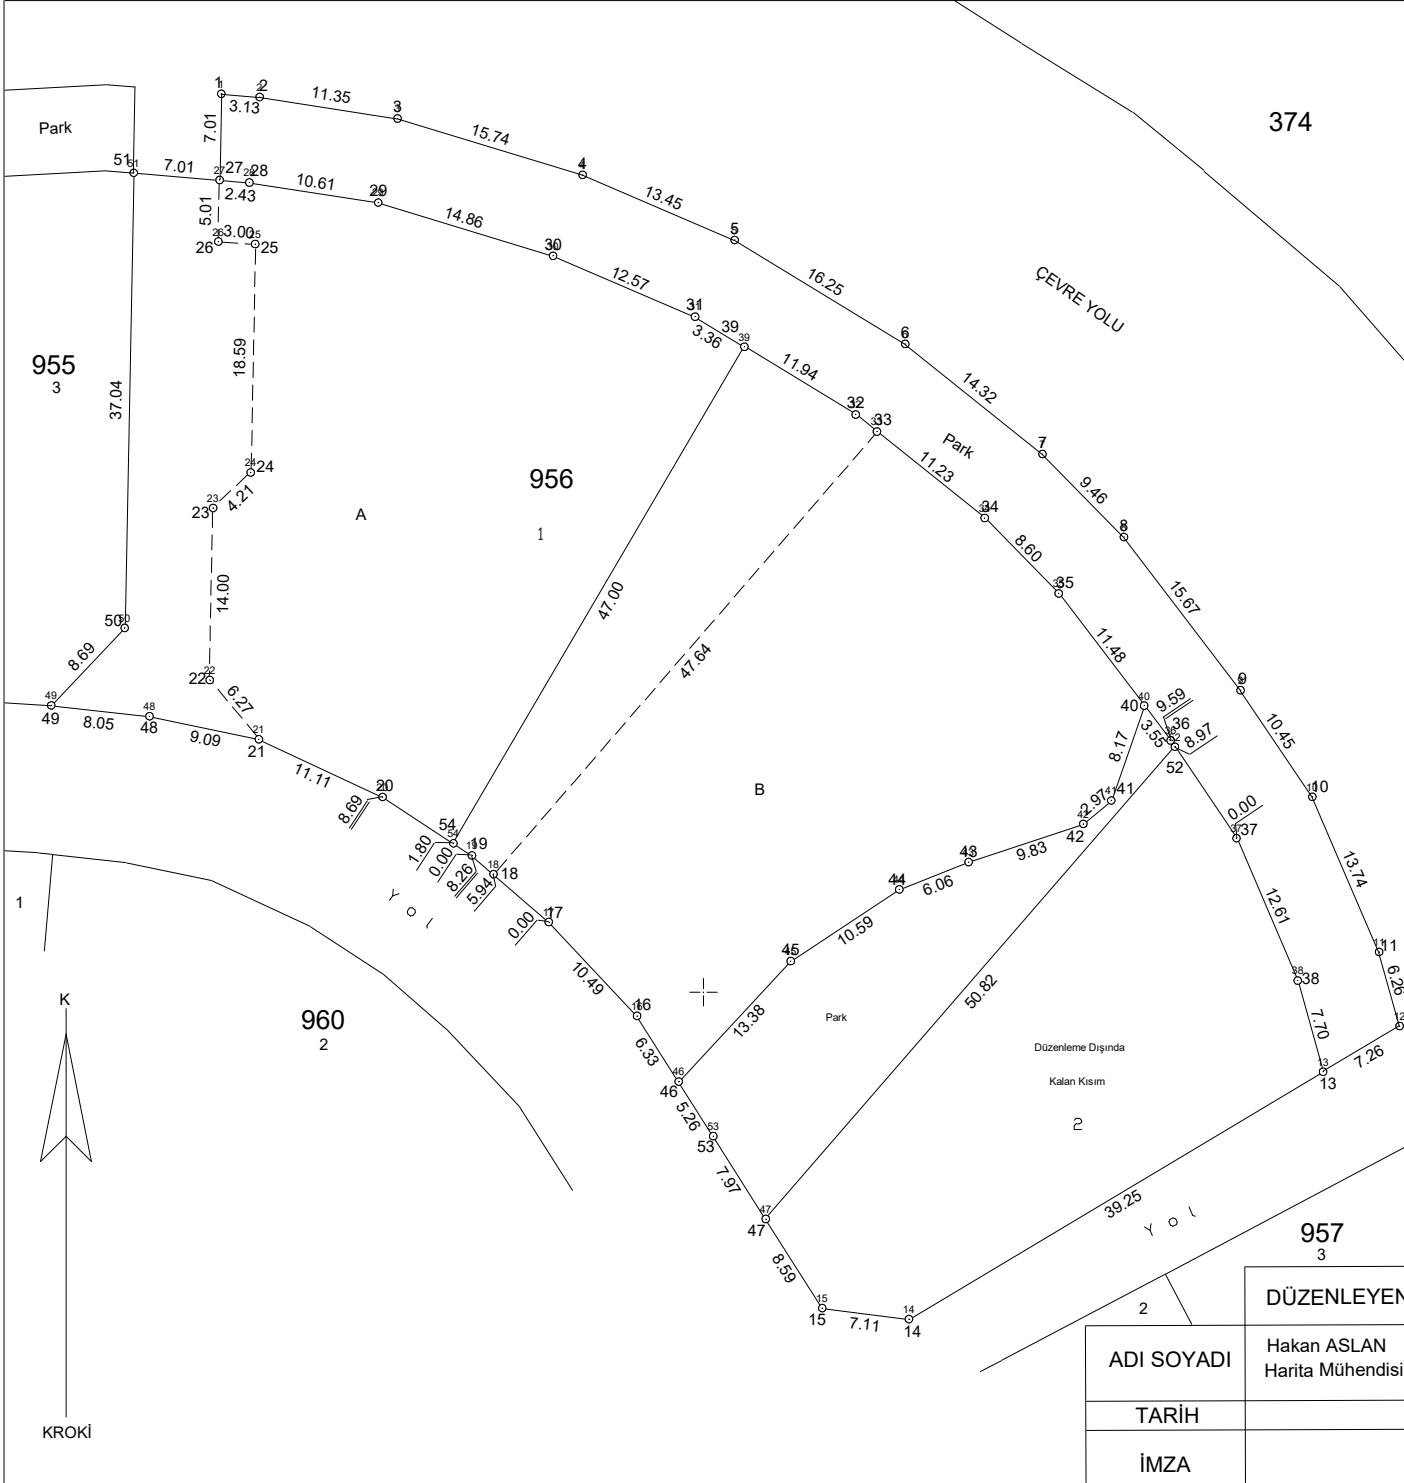

NoktaNo	Y	X	NoktaNo	Y	X
1	29460.76	31473.09	2	29463.88	31472.83
3	29475.10	31471.09	4	29490.16	31466.50
5	29502.52	31461.20	6	29516.40	31452.74
7	29527.57	31443.78	8	29534.20	31437.03
9	29543.69	31424.56	10	29549.53	31415.89
11	29554.96	31403.28	12	29556.63	31397.25
13	29550.40	31393.53	14	29516.71	31373.40
15	29509.65	31374.29	16	29494.59	31398.07
17	29487.40	31405.71	18	29482.91	31409.60
19	29480.77	31411.37	20	29473.88	31415.88
21	29463.82	31420.57	22	29459.82	31425.40
23	29460.10	31439.40	24	29463.15	31442.28
25	29463.52	31460.87	26	29460.53	31461.07
27	29460.63	31466.08	28	29463.05	31465.88
29	29473.53	31464.24	30	29487.75	31459.91
31	29499.31	31454.96	32	29512.38	31447.00
33	29514.10	31445.61	34	29522.87	31438.58
35	29528.89	31432.44	36	29538.00	31420.48
37	29543.36	31412.53	38	29548.34	31400.94
39	29502.18	31453.21	40	29535.84	31423.31
41	29533.17	31415.59	42	29530.89	31413.69
43	29521.56	31410.59	44	29515.92	31408.36
45	29507.09	31402.53	46	29497.98	31392.72
47	29505.06	31381.55	48	29454.93	31422.45
49	29446.93	31423.33	50	29452.90	31429.64
51	29453.64	31466.67	52	29538.37	31419.93
53	29500.79	31388.28	P.3235	29446.20	31323.30
P.3236	29322.55	31164.77	P.3237	29257.43	31232.60

KADASTRO PARSELİ

Ada	Parsel	Noktalar	Tapu Alanı	Tec.	Düz.	Hesap Alanı
956	1	27,28,29,30,31,39,32,33,18,19,20,21,22,23,24,25,26	1858.20	±18.28	-	1858.20
956	2	33,34,35,40,36,52,47,53,46,16,17,18	1725.60	±17.59		1725.60

İMAR PARSELİ

Ada	Parsel	Noktalar	Tapu Alanı	Tec.	Düz.	Hesap Alanı
956	A	51,27,28,29,30,31,39,54,20,21,48,49,50	1858.20	±18.28		1858.20
956	B	39,32,33,34,35,40,41,42,43,44,45,46,16,17,18,19	1725.60	±17.59		1725.60

UYGUNDUR				
DÜZENLEYEN		BELEDİYE / ÖZEL İDARE		KADASTRO MÜD.
ADİ SOYADI	Hakan ASLAN Harita Mühendisi	KONTROL EDEN	ONAYLAYAN	KONTROL EDEN
TARİH		Kemal ÖZTÜRK Harita Mühendisi	Orhan YEŞİL İmar ve Şeh. Müd.	
İMZA				